

MEETING HALL -OLD CAMPUS



INTERNATIONAL ISLAMIC UNIVERSITY
ISLAMABAD.
DIRECTORATE OF PLANNING & DEVELOPMENT

PROJECT :

Proposed design of old Campus
Meeting Room

TITLE :

FURNITURE LAYOUT

DRAWN BY :


USMAN GHANI KHAN

DATE:-

19-August-2020

SCALE :

NTS

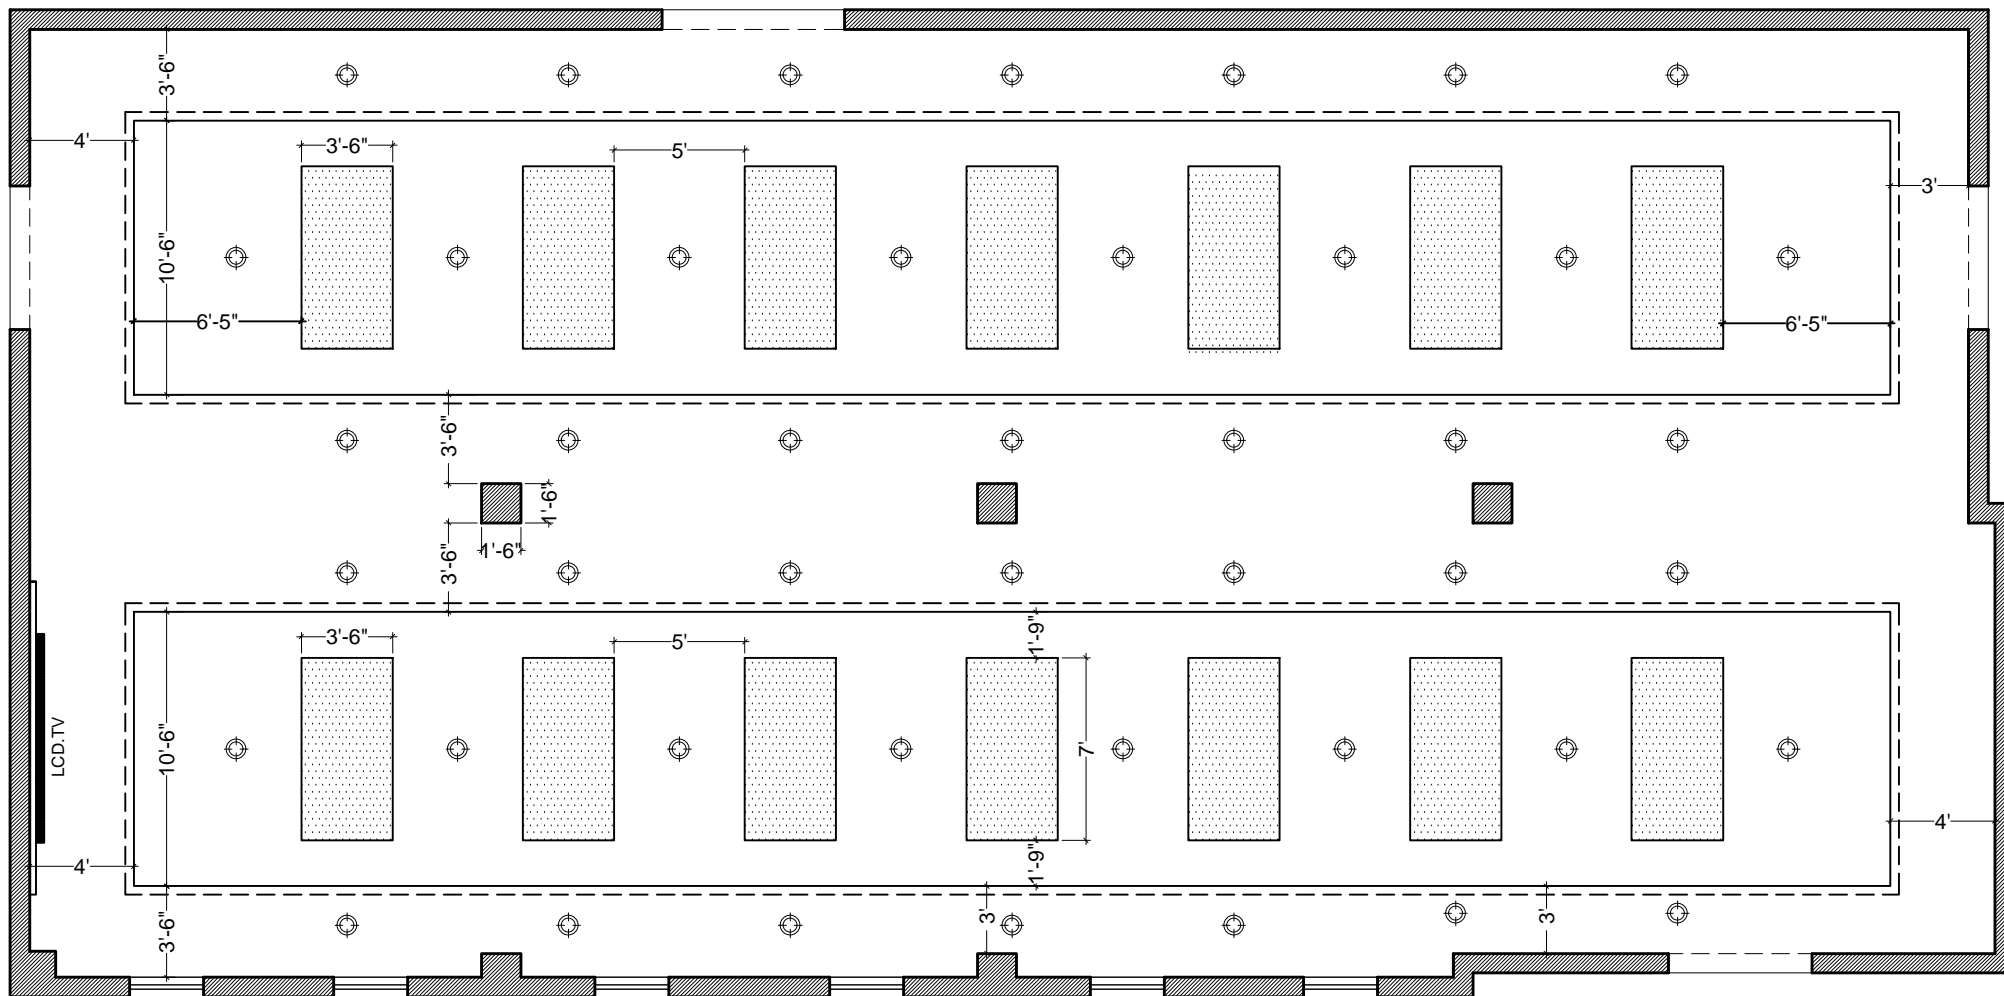

CEILING PLAN



INTERNATIONAL ISLAMIC UNIVERSITY
ISLAMABAD.
DIRECTORATE OF PLANNING & DEVELOPMENT

PROJECT :

Proposed design of old Campus
Meeting Room

TITLE :

CEILING PLAN

DRAWN BY :


USMAN GHANI KHAN

DATE:-


19-August-2020

SCALE :


NTS

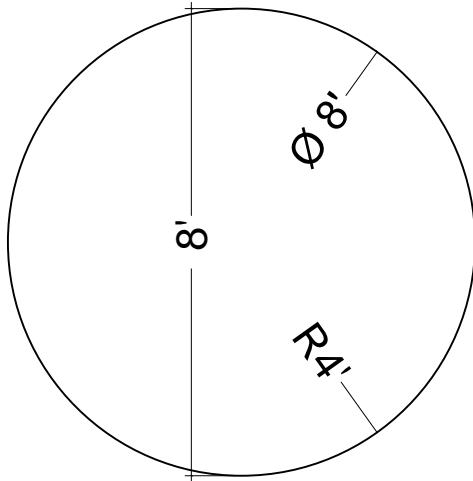

ROUND TABLE

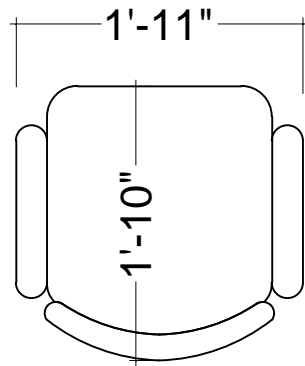

CHAIR

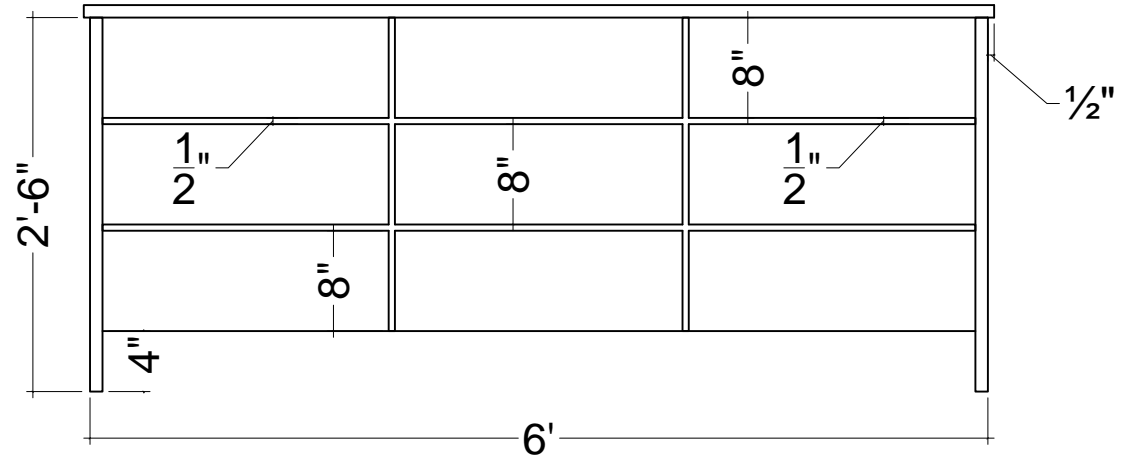

ELEVATION TABLE



MEETNG TABLE





CHAIR



ROUND TABLE



MEETING TABLE



INTERNATIONAL ISLAMIC UNIVERSITY
ISLAMABAD.
DIRECTORATE OF PLANNING & DEVELOPMENT

PROJECT :

Proposed design of old Campus
Meeting Room

TITLE :

FURNITURE 3D-VIEW

DRAWN BY :


USMAN GHANI KHAN

DATE:-

19-August-2020

SCALE :

NTS

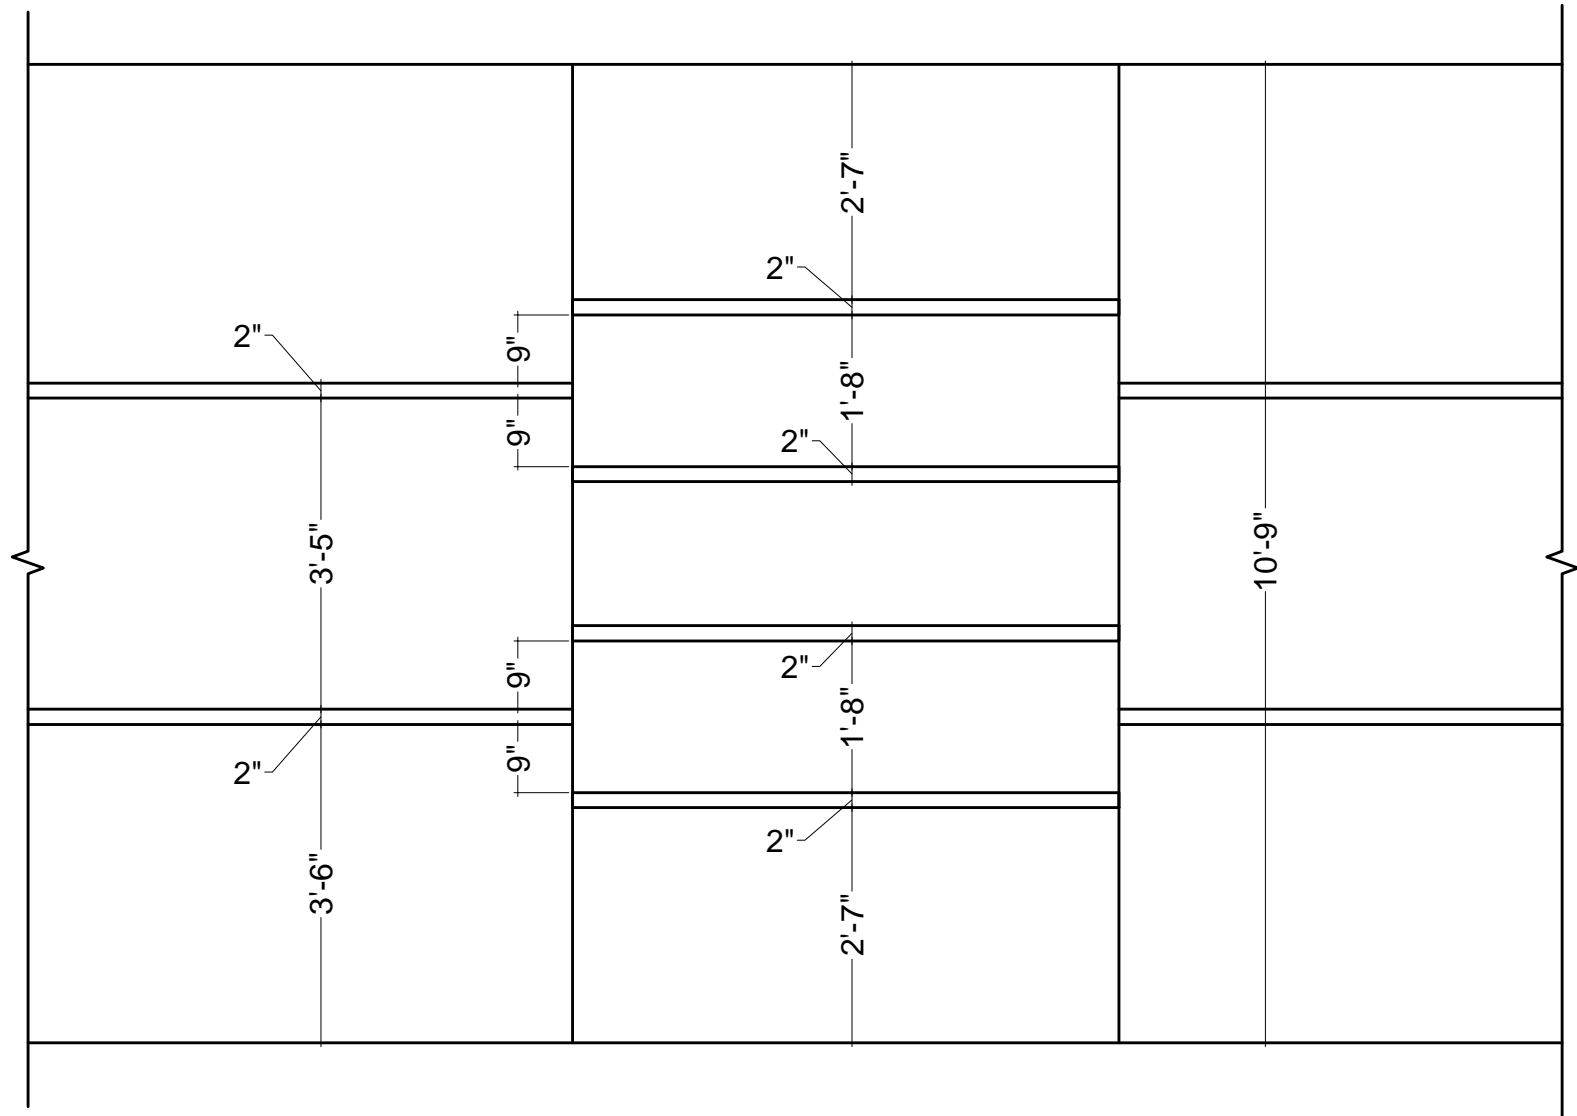

WALL PANELING DETAIL



INTERNATIONAL ISLAMIC UNIVERSITY
ISLAMABAD.
DIRECTORATE OF PLANNING & DEVELOPMENT

PROJECT :

Proposed design of old Campus
Meeting Room

TITLE :

WALL PANELING DETAIL

DRAWN BY :

USMAN GHANI KHAN

DATE:-

19-August-2020

SCALE :

NTS